


EXHIBIT 18
TAX ASSESSOR PLAT

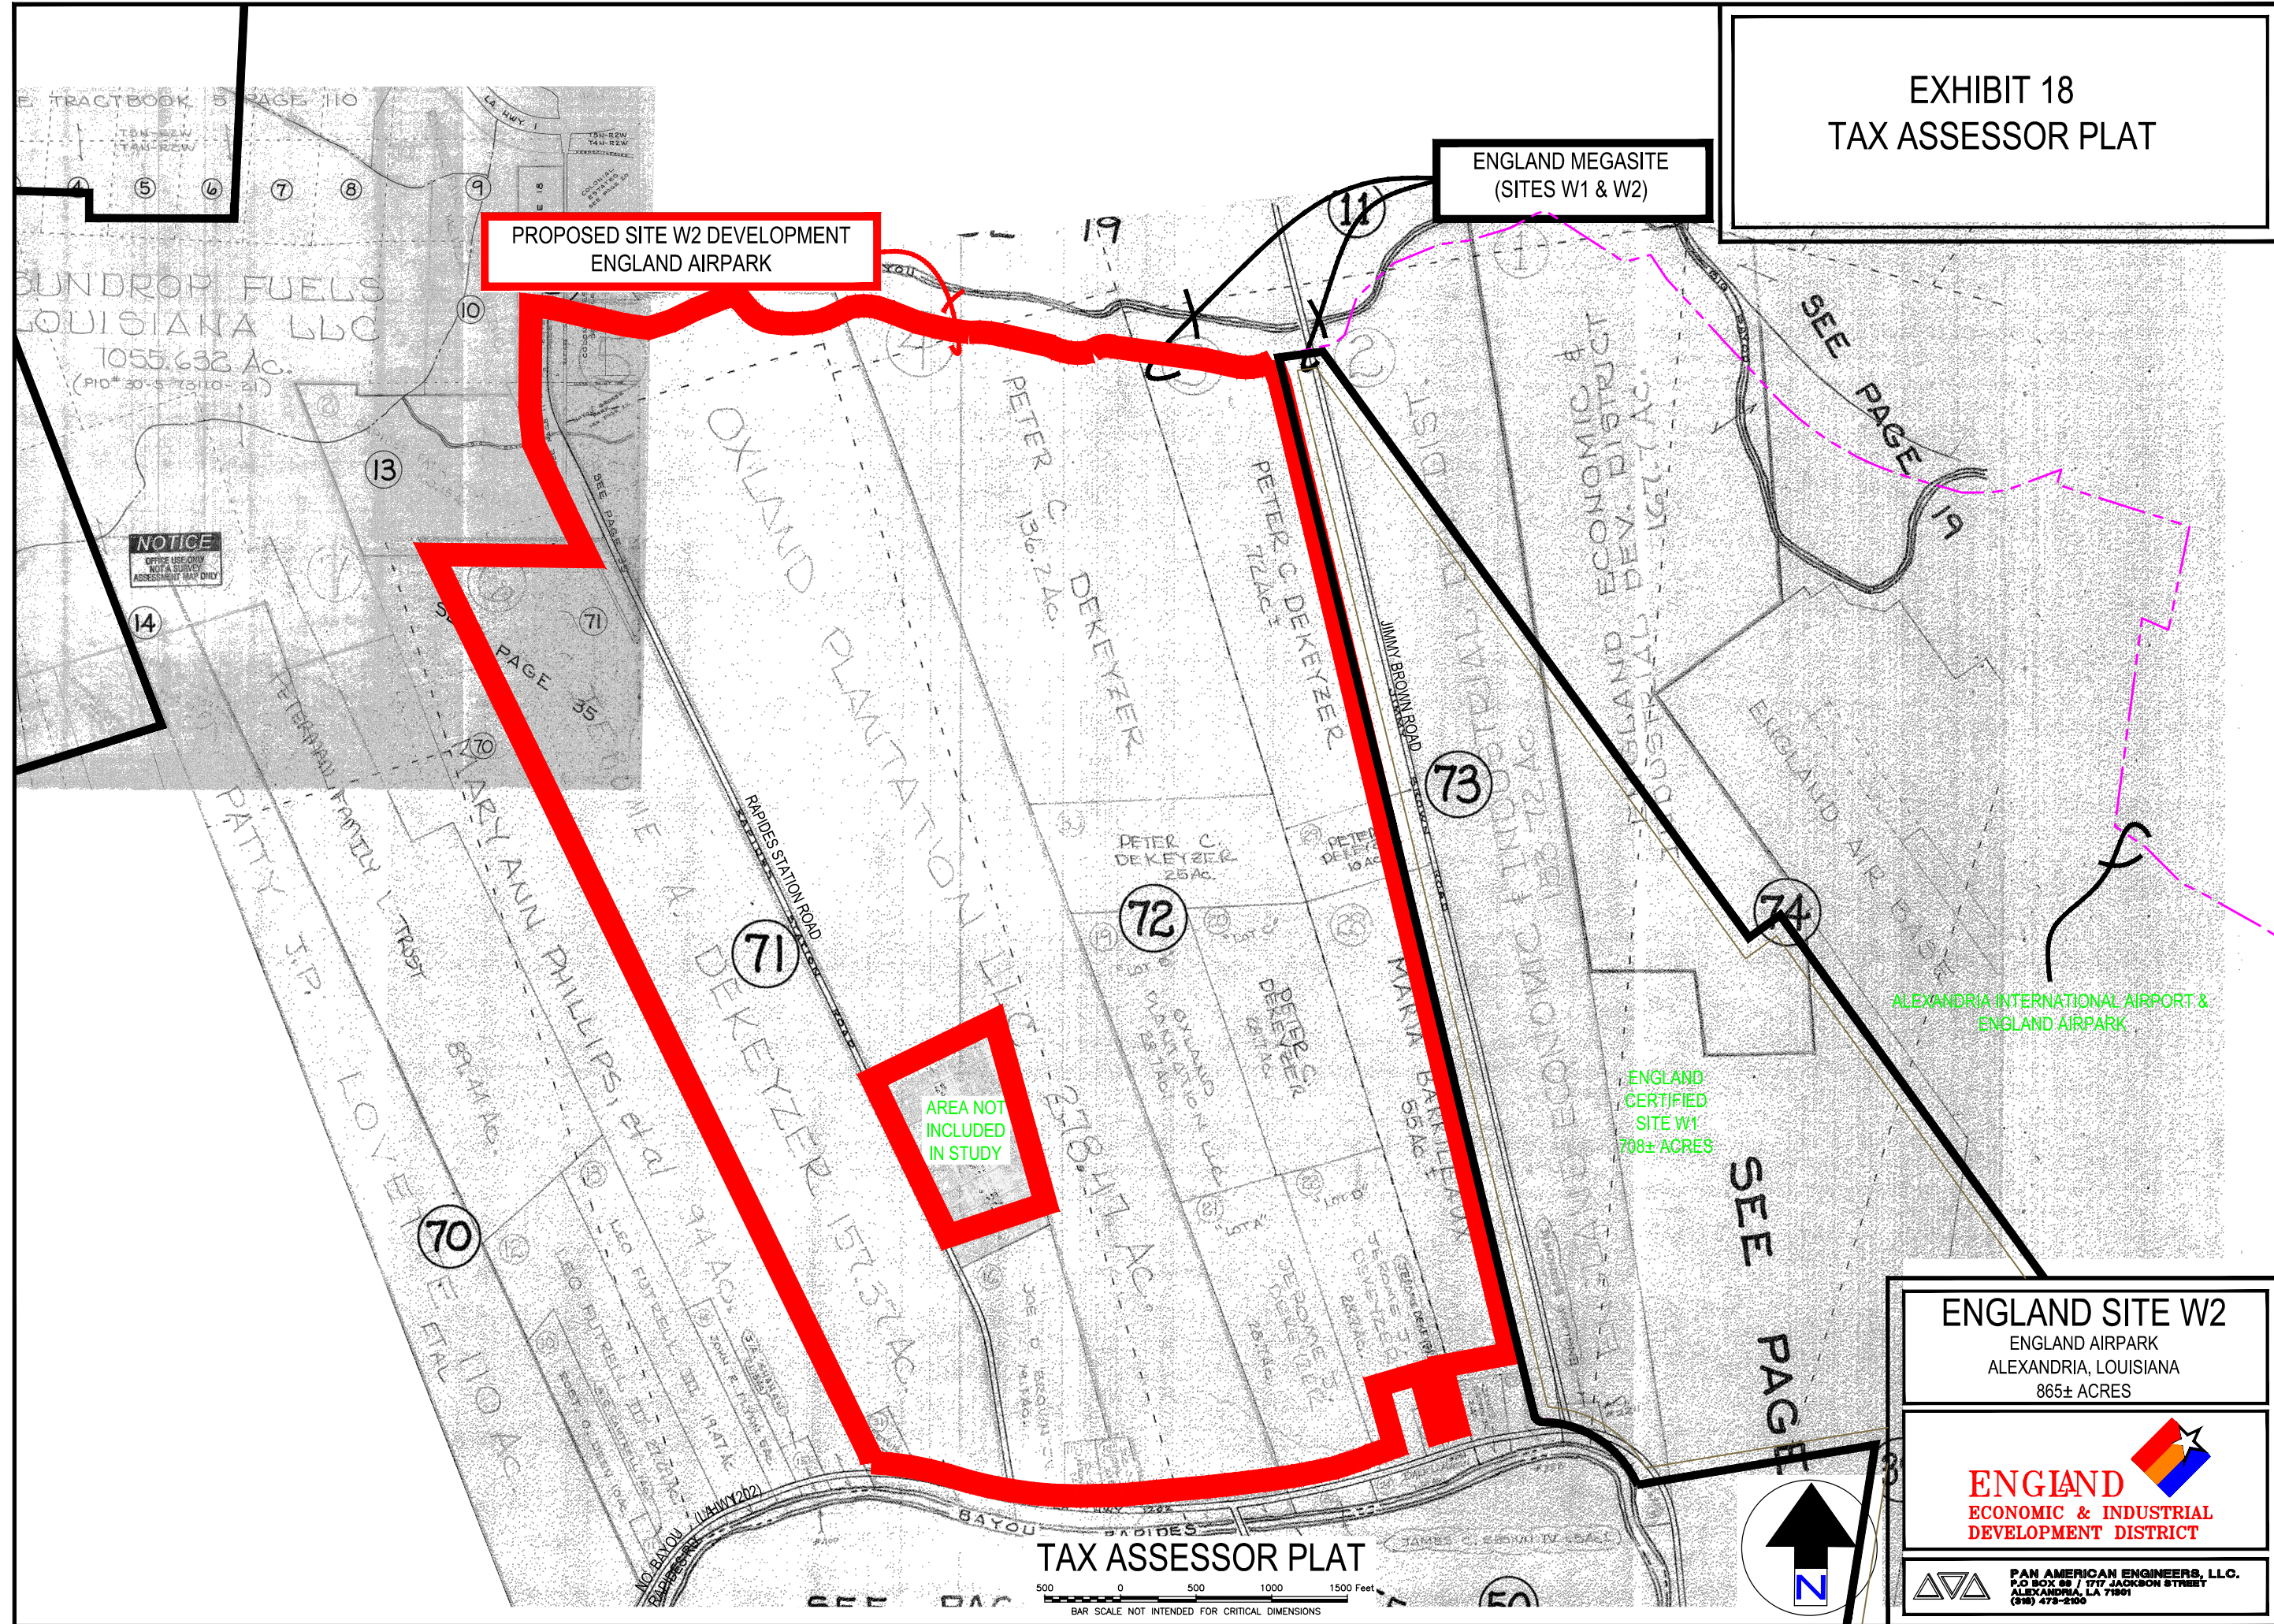

PROPOSED SITE W2 DEVELOPMENT
ENGLAND AIRPARK

ENGLAND MEGASITE
(SITES W1 & W2)

AREA NOT
INCLUDED
IN STUDY

ENGLAND
CERTIFIED
SITE W1
708± ACRES

ALEXANDRIA INTERNATIONAL AIRPORT &
ENGLAND AIRPARK

SEE
PAGE

ENGLAND SITE W2
ENGLAND AIRPARK
ALEXANDRIA, LOUISIANA
865± ACRES



PAN AMERICAN ENGINEERS, L.L.C.
P.O. BOX 88 / 1717 JACKSON STREET
ALEXANDRIA, LA 71301
(504) 473-2100

TAX ASSESSOR PLAT

